



PLAN 2130(1)  
2 SHEETS

# PT OF SWAN LOC. 15.

FB. 2161  
INDEX PLAN 1373.

INDEX PLANS	
PERTH 2000	22.33
"	22.32
"	23.32

APPROVED  
23. 6. 99.

DEDICATED TOWN PLANNING &  
DEVELOPMENT ACT SEC 28 (1) (3)  
DEVELOPMENT ACT SEC 28 (3)




F.Bs 48977, 50512

68838

Date: 21-6-02

Land Parcel Identifier amended -  
Regulation 6 of Transfer of Land  
(Surveys) Regulations 1995  
CONF. 1775-2000-01

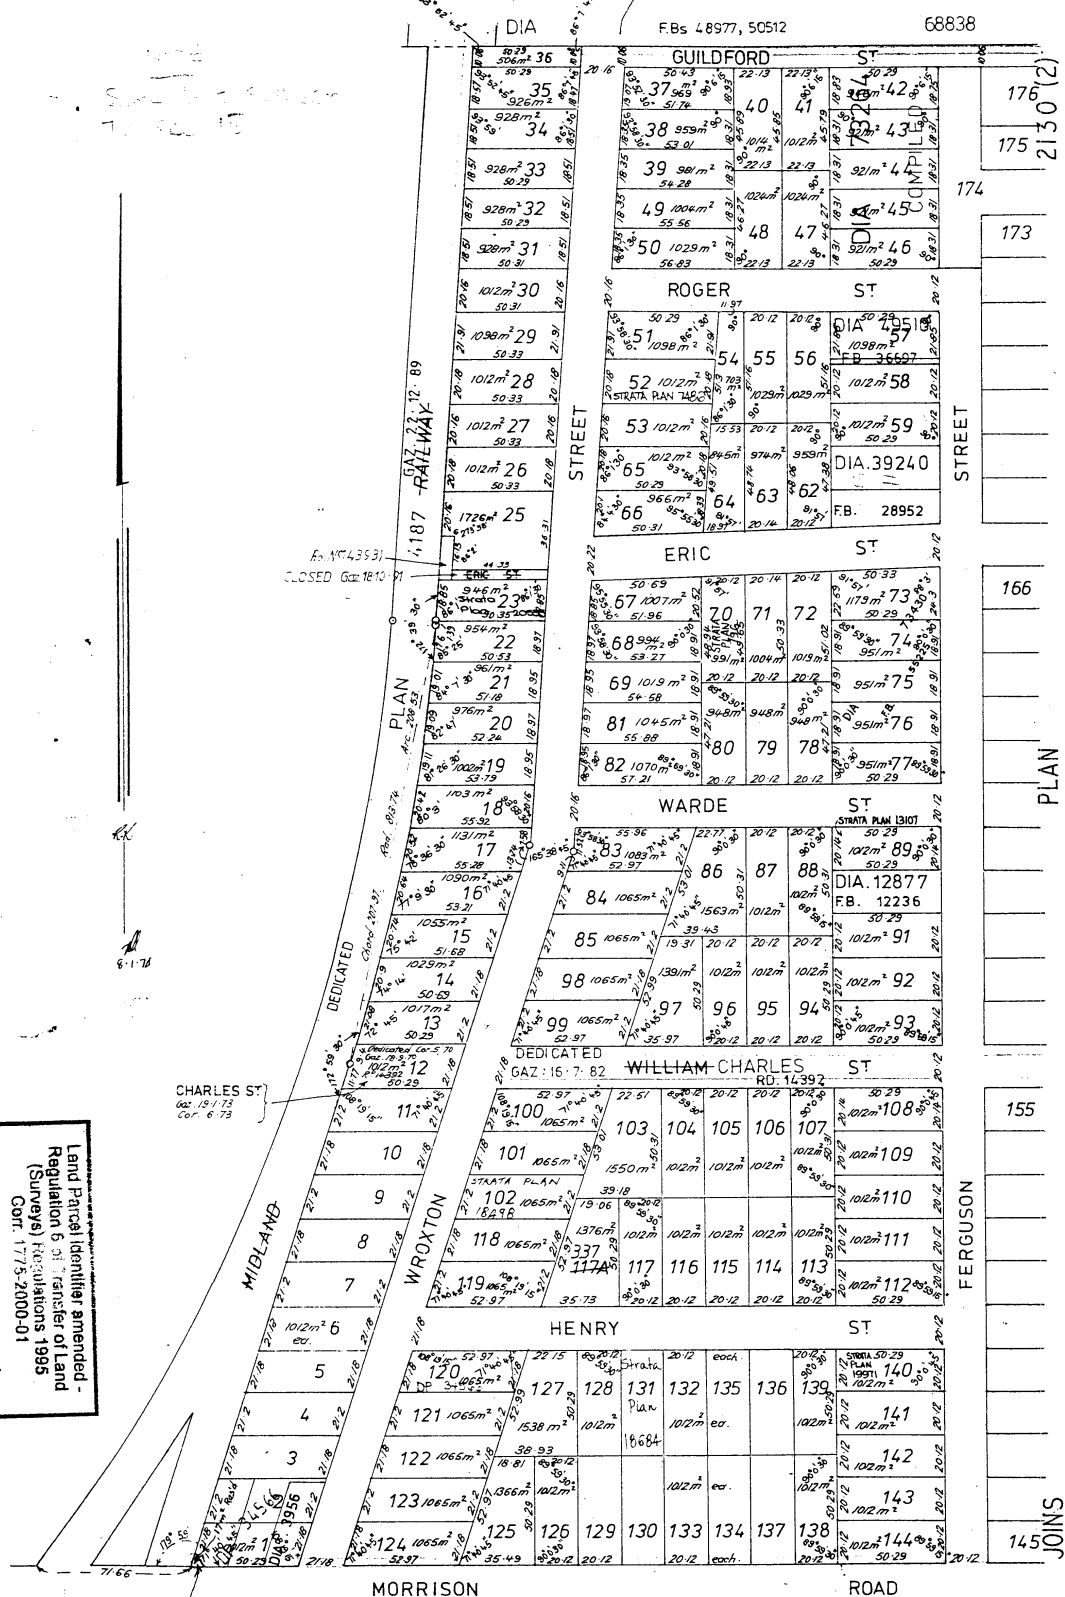

SCALE  
0 20 40 60 80 100m  
DISTANCES ARE IN METRES



PLAN 2130(1)  
2 SHEETS

